

**NBS Specification**

L10 - Windows / Rooflights / Screens / Louvres  
460 - Rooflights

**Manufacturer :** Whitesales Europa House Alfold Road Cranleigh GU6 8NQ  
Tel 01483 271371 Fax 01483 271771 E-mail sales@whitesales.co.uk

**Product Reference :** Em-Glaze and Em-Curb

**Type :** Flat Glazed Glass

**Size :** *Specify from Product literature*

**Frame :** Screwbolt - High security

**Kerb :** Em-Curb PVCu 150s. Height 150mm

**Material :** PVCu - white self finish


**Glazing details :** Glass double skin

**Finish :** *Specify from Product literature*

**Other requirements :** PVCu opening frame and electric motor

**Fixing :** Please consult Whitesales for recommendations

A-  
Overall rooflight size

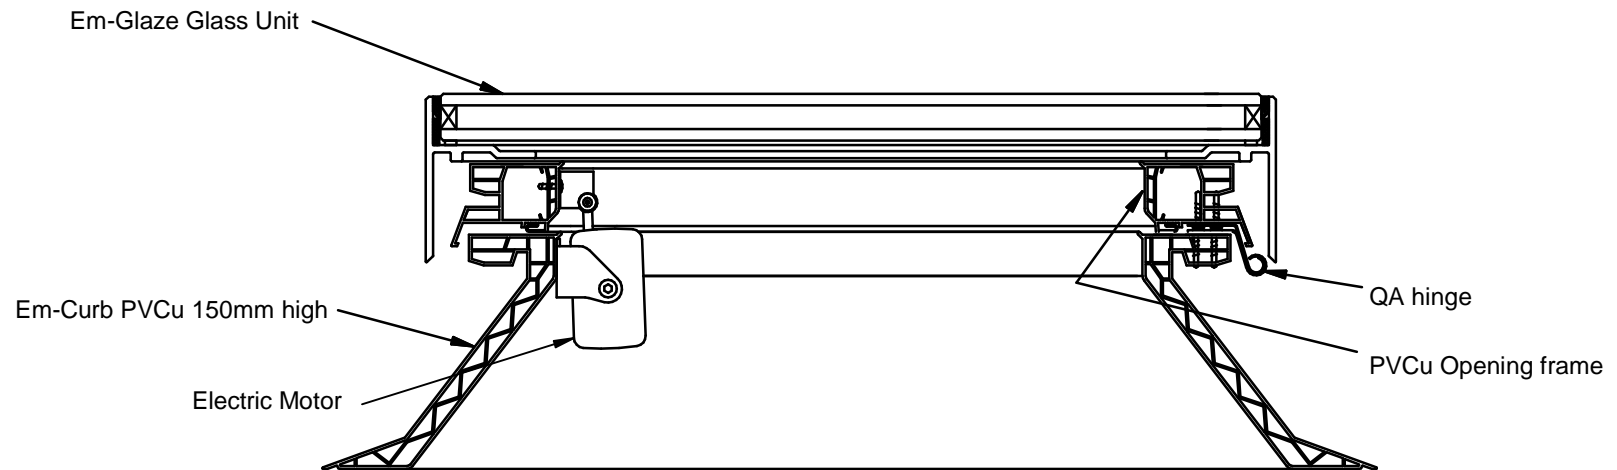

WHITESALES

DRG No 0912

Em-Glaze glass double glazed rooflight  
complete with splayed Em-Curb PVCu 150mm high  
and PVCu opening frame and electric motor  
installed to prepared roof aperture