

NBS Specification

L10 - Windows / Rooflights / Screens / Louvres

460 - Rooflights

Manufacturer : Whitesales

Europa House Alfold Road Cranleigh GU6 8NQ

Tel 01483 271371 Fax 01483 271771 E-mail sales@whitesales.co.uk

Product Reference : Em-Glaze and Em-Curb

Type : Modular Flat Glass

Size : Structural opening size 600 x 900mm

Frame : PVC

Kerb : Em-Collar PVCu 150v. Height 150mm

Material : PVCu - white self finish

Glazing details: Outer 8mm thick clear toughened


Cavity 16mm thick argon filled

Inner 8.8mm thick laminated low 'E'

Finish : Specify from Product literature

Other requirements : PVCu opening frame and electric motor

Fixing : Please consult Whitesales for recommendations

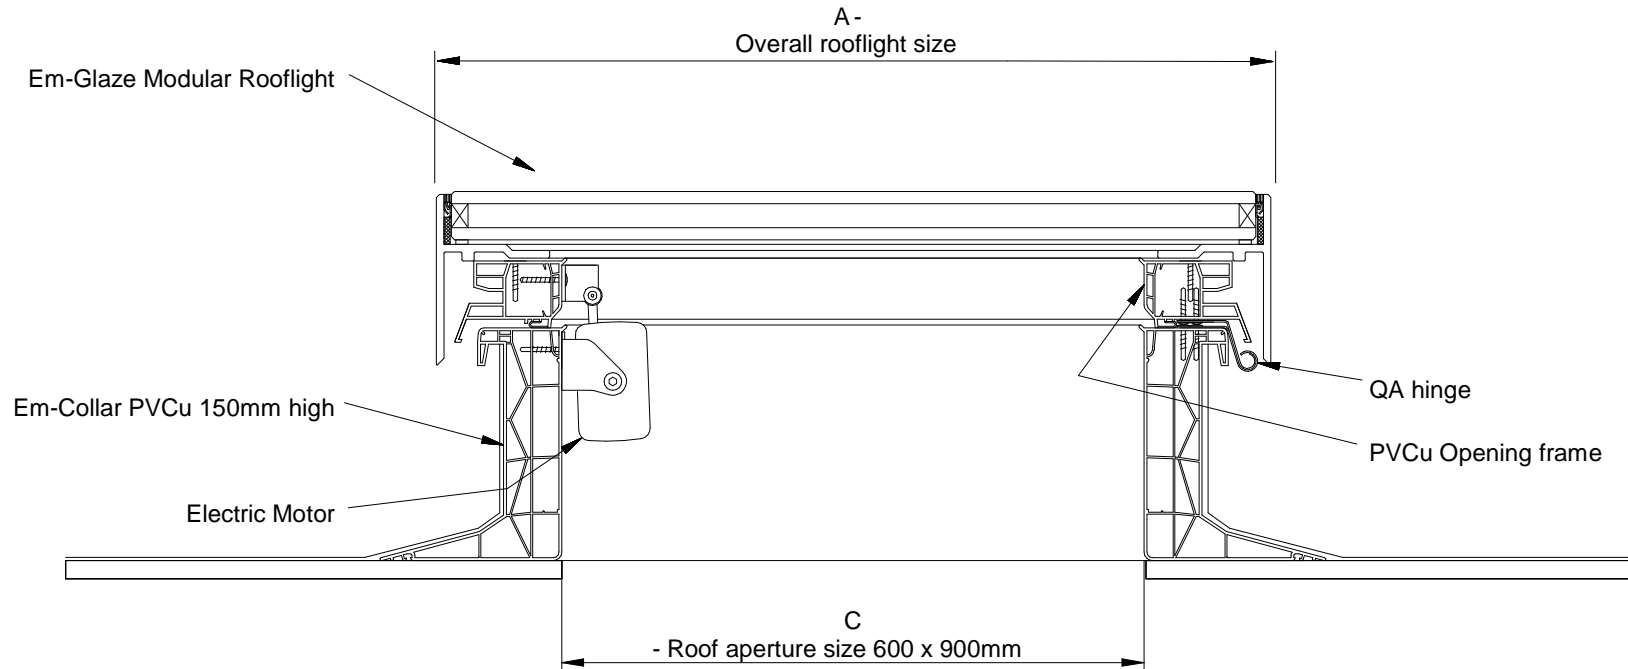

WHITESALES

DRG No 0933

Em-Glaze Modular Skylight  
complete with vertical Em-Curb PVCu 150mm high  
and PVCu opening frame and electric motor  
installed to prepared roof aperture