

NBS Specification

L10 - Windows / Rooflights / Screens / Louvres
460 - Rooflights

Manufacturer : Whitesales Europa House Alfold Road Cranleigh GU6 8NQ
Tel 01483 271371 Fax 01483 271771 E-mail sales@whitesales.co.uk

Product Reference : Em-Glaze and Em-Curb

Type : Flat Glass

Size : Specify from Product literature

Frame : Screwbolt - High security

Kerb : Em-Curb PVCu 150v. Height 150mm


Material : PVCu - white self finish

Glazing details : Polycarbonate double skin

Finish : Specify from Product literature

Other requirements : PVCu opening frame, manual spindle and controllable trickle vents to two sides

Fixing : Please consult Whitesales for recommendations

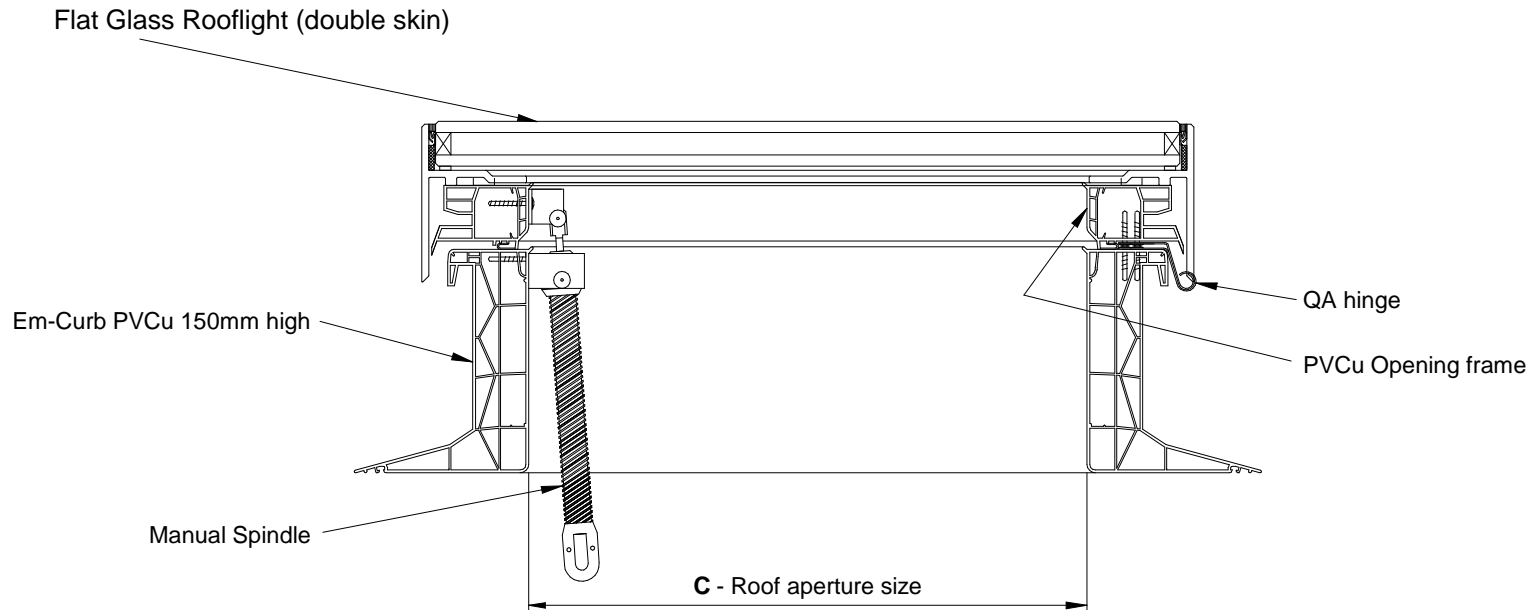

WHITESALES

DRG No 0532

Em-Glaze double glazed rooflight
complete with vertical Em-Curb PVCu 150mm high
and PVCu opening frame, manual spindle and controllable trickle vents to two sides
installed to prepared roof aperture / waterproofed builders curb