


EGMR-R16  
PVC150mm S ECO Em-Curb

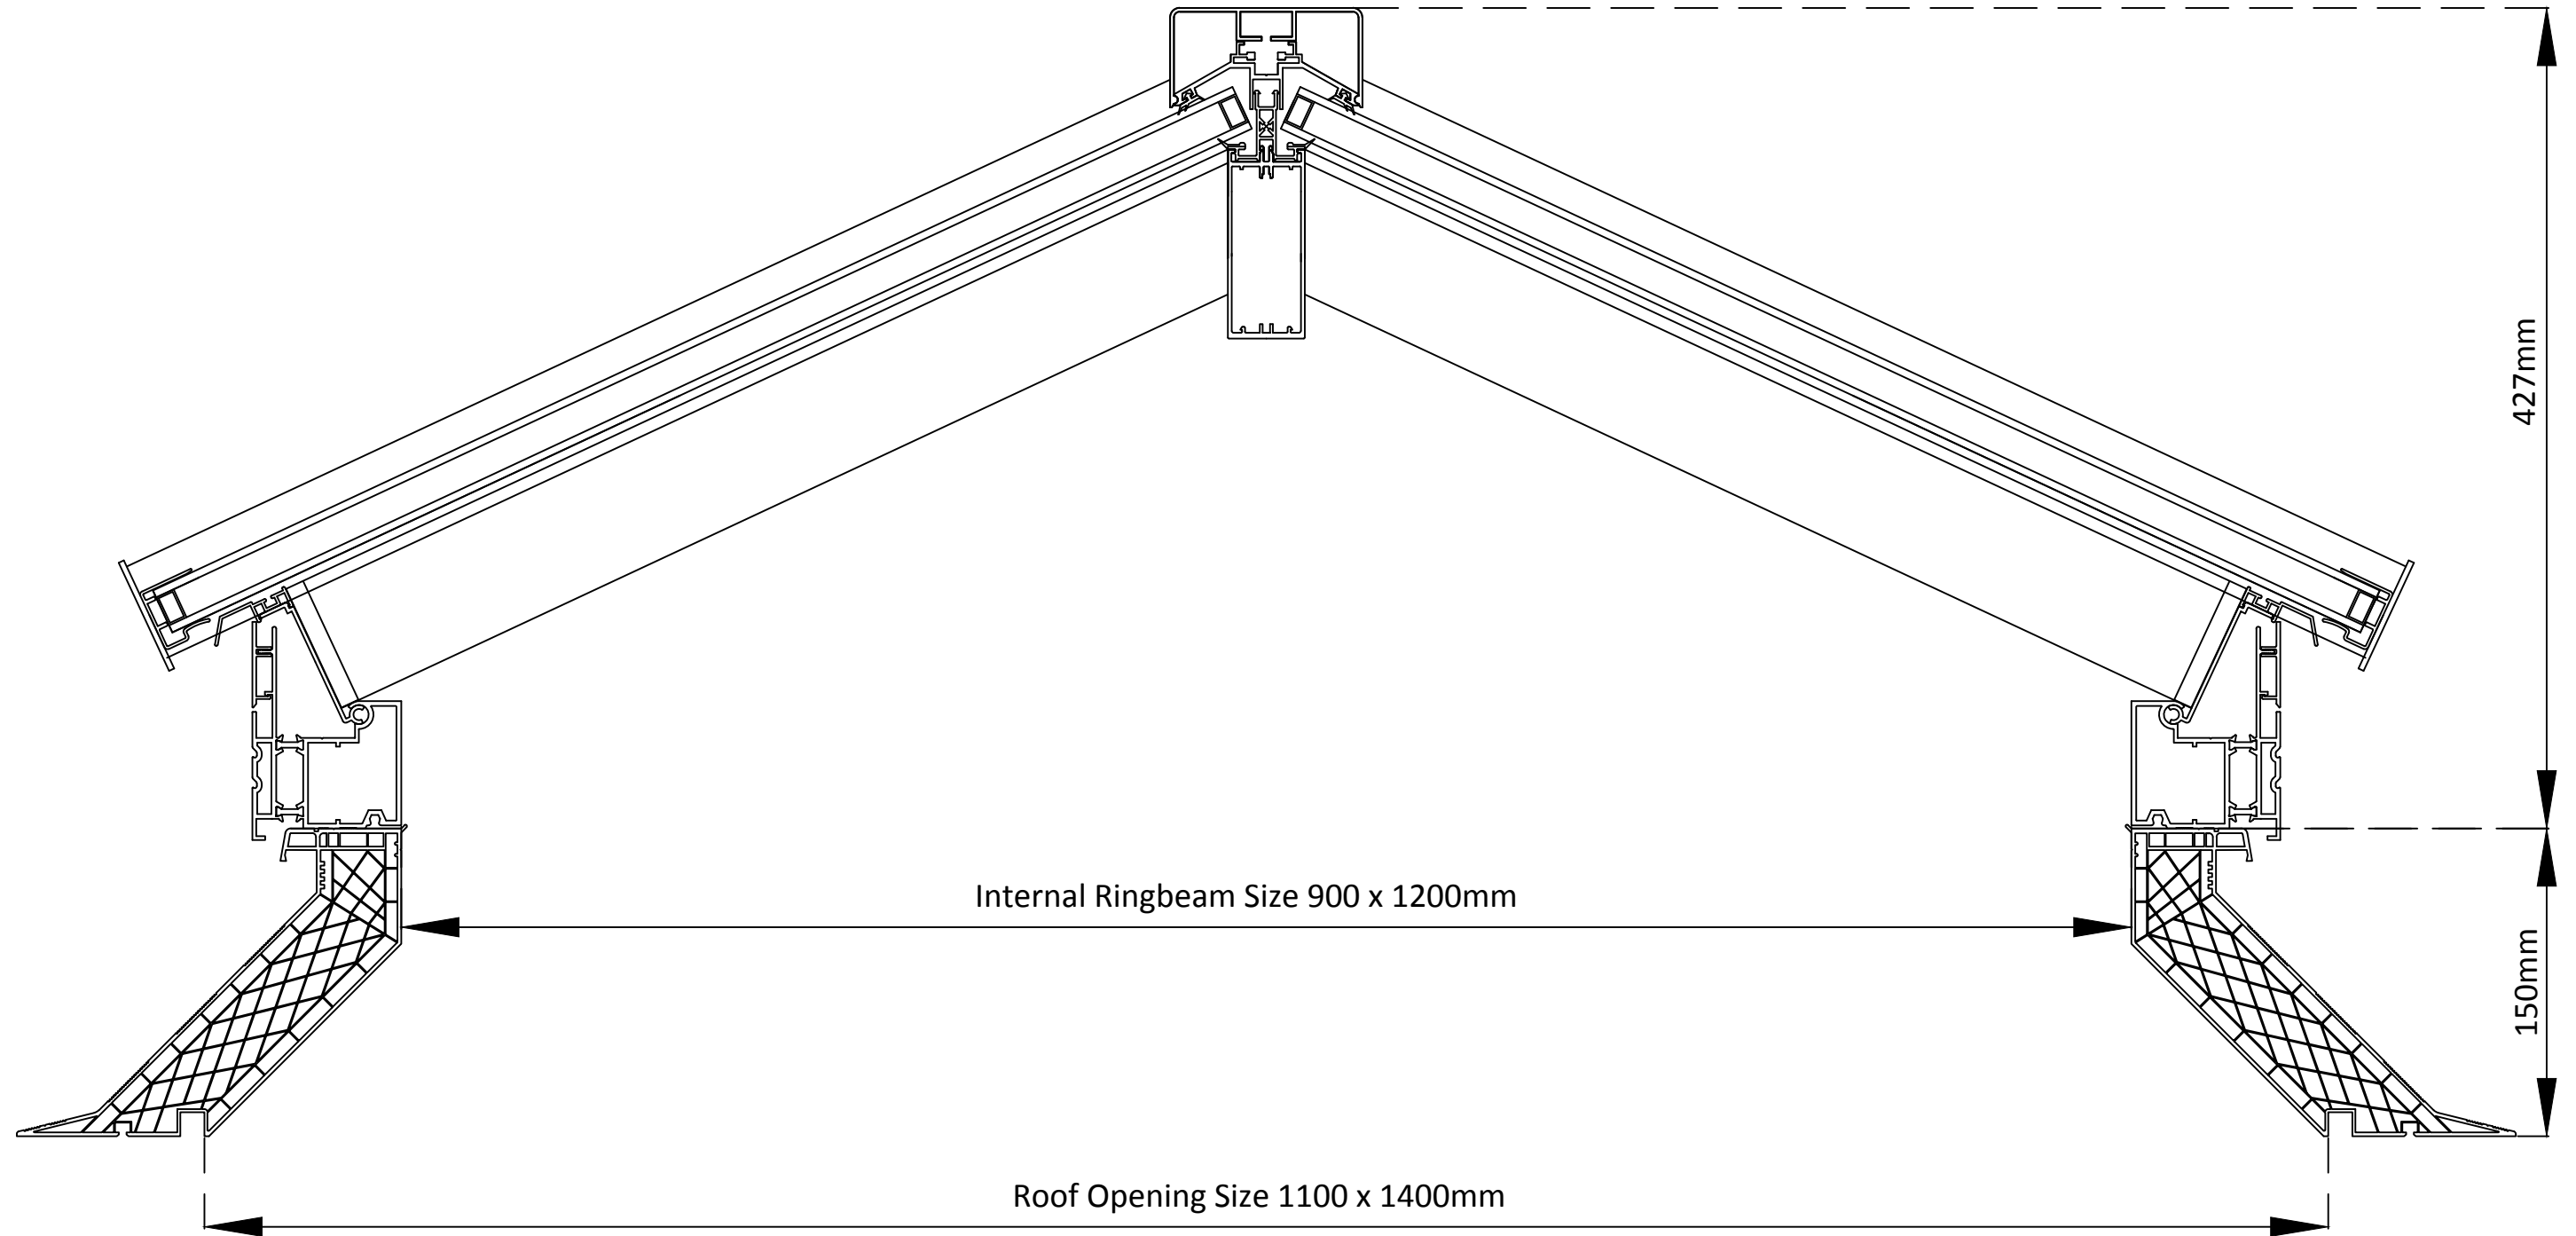

Sign: \_\_\_\_\_

Print: \_\_\_\_\_

Date: \_\_\_\_\_


Project:				Project No.	
Glass specification: - 4mm Neutral Active - 16mm Argon Filled Cavity - 4mm Clear Low E				Drawing No.	R16MR
Colour	Top Cap Material	Top Cap Style	Rooflight Pitch	Date	11 January 2016
RAL 9910	Aluminium	Flat	25°	Drawn By	K James
				Scale	NTS
				Format	A3
				Dimensions	mm



**Whitesales®**  
Rooflights & more...

Whitesales Ltd, Europa House, Alfold Road, Cranleigh,  
Surrey, GU6 8NQ  
T: +44(0)1483 271 371  
F: +44(0)1483 271 771  
E: sales@whitesales.co.uk  
www.whitesales.co.uk

**EGMR-R16**  
**PVC150mm S ECO Em-Curb**

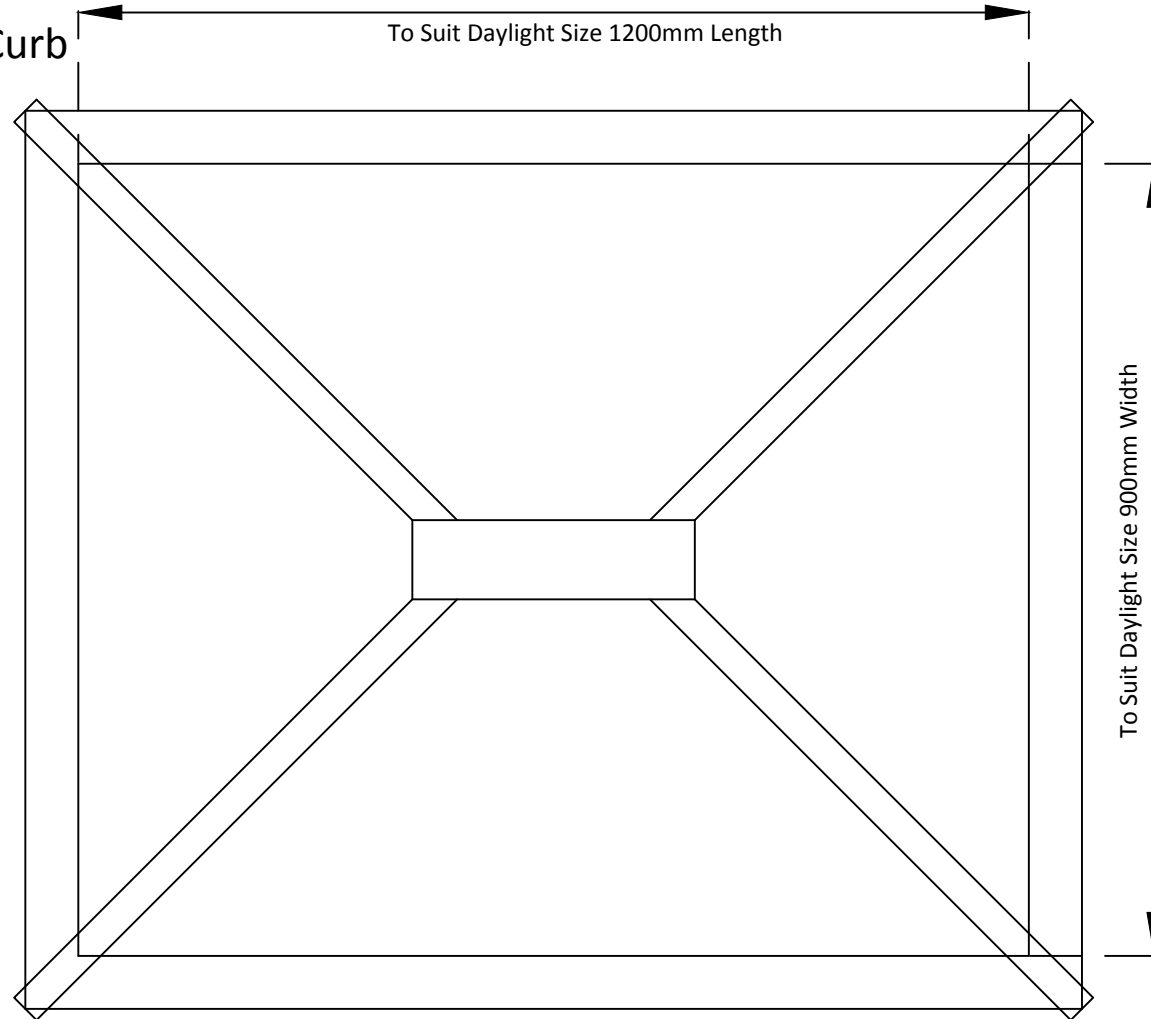

Sign: \_\_\_\_\_  
 Print: \_\_\_\_\_  
 Date: \_\_\_\_\_

Project:				Project No.	
				Drawing No.	R16MR
Glass specification: - 4mm Neutral Active - 16mm Argon Filled Cavity - 4mm Clear Low E				Date	11 January 2016
				Drawn By	K James
Colour	Top Cap Material	Top Cap Style	Rooflight Pitch	Scale	NTS
RAL 9910	Aluminium	Flat	25°	Format	A3
				Dimensions	mm



**Whitesales®**  
 Rooflights & more...

Whitesales Ltd, Europa House, Alfold Road, Cranleigh, Surrey, GU6 8NQ  
 T: +44(0)1483 271 371  
 F: +44(0)1483 271 771  
 E: sales@whitesales.co.uk  
 www.whitesales.co.uk