


EGMR-R17a  
PVC300mm S Em-Curb

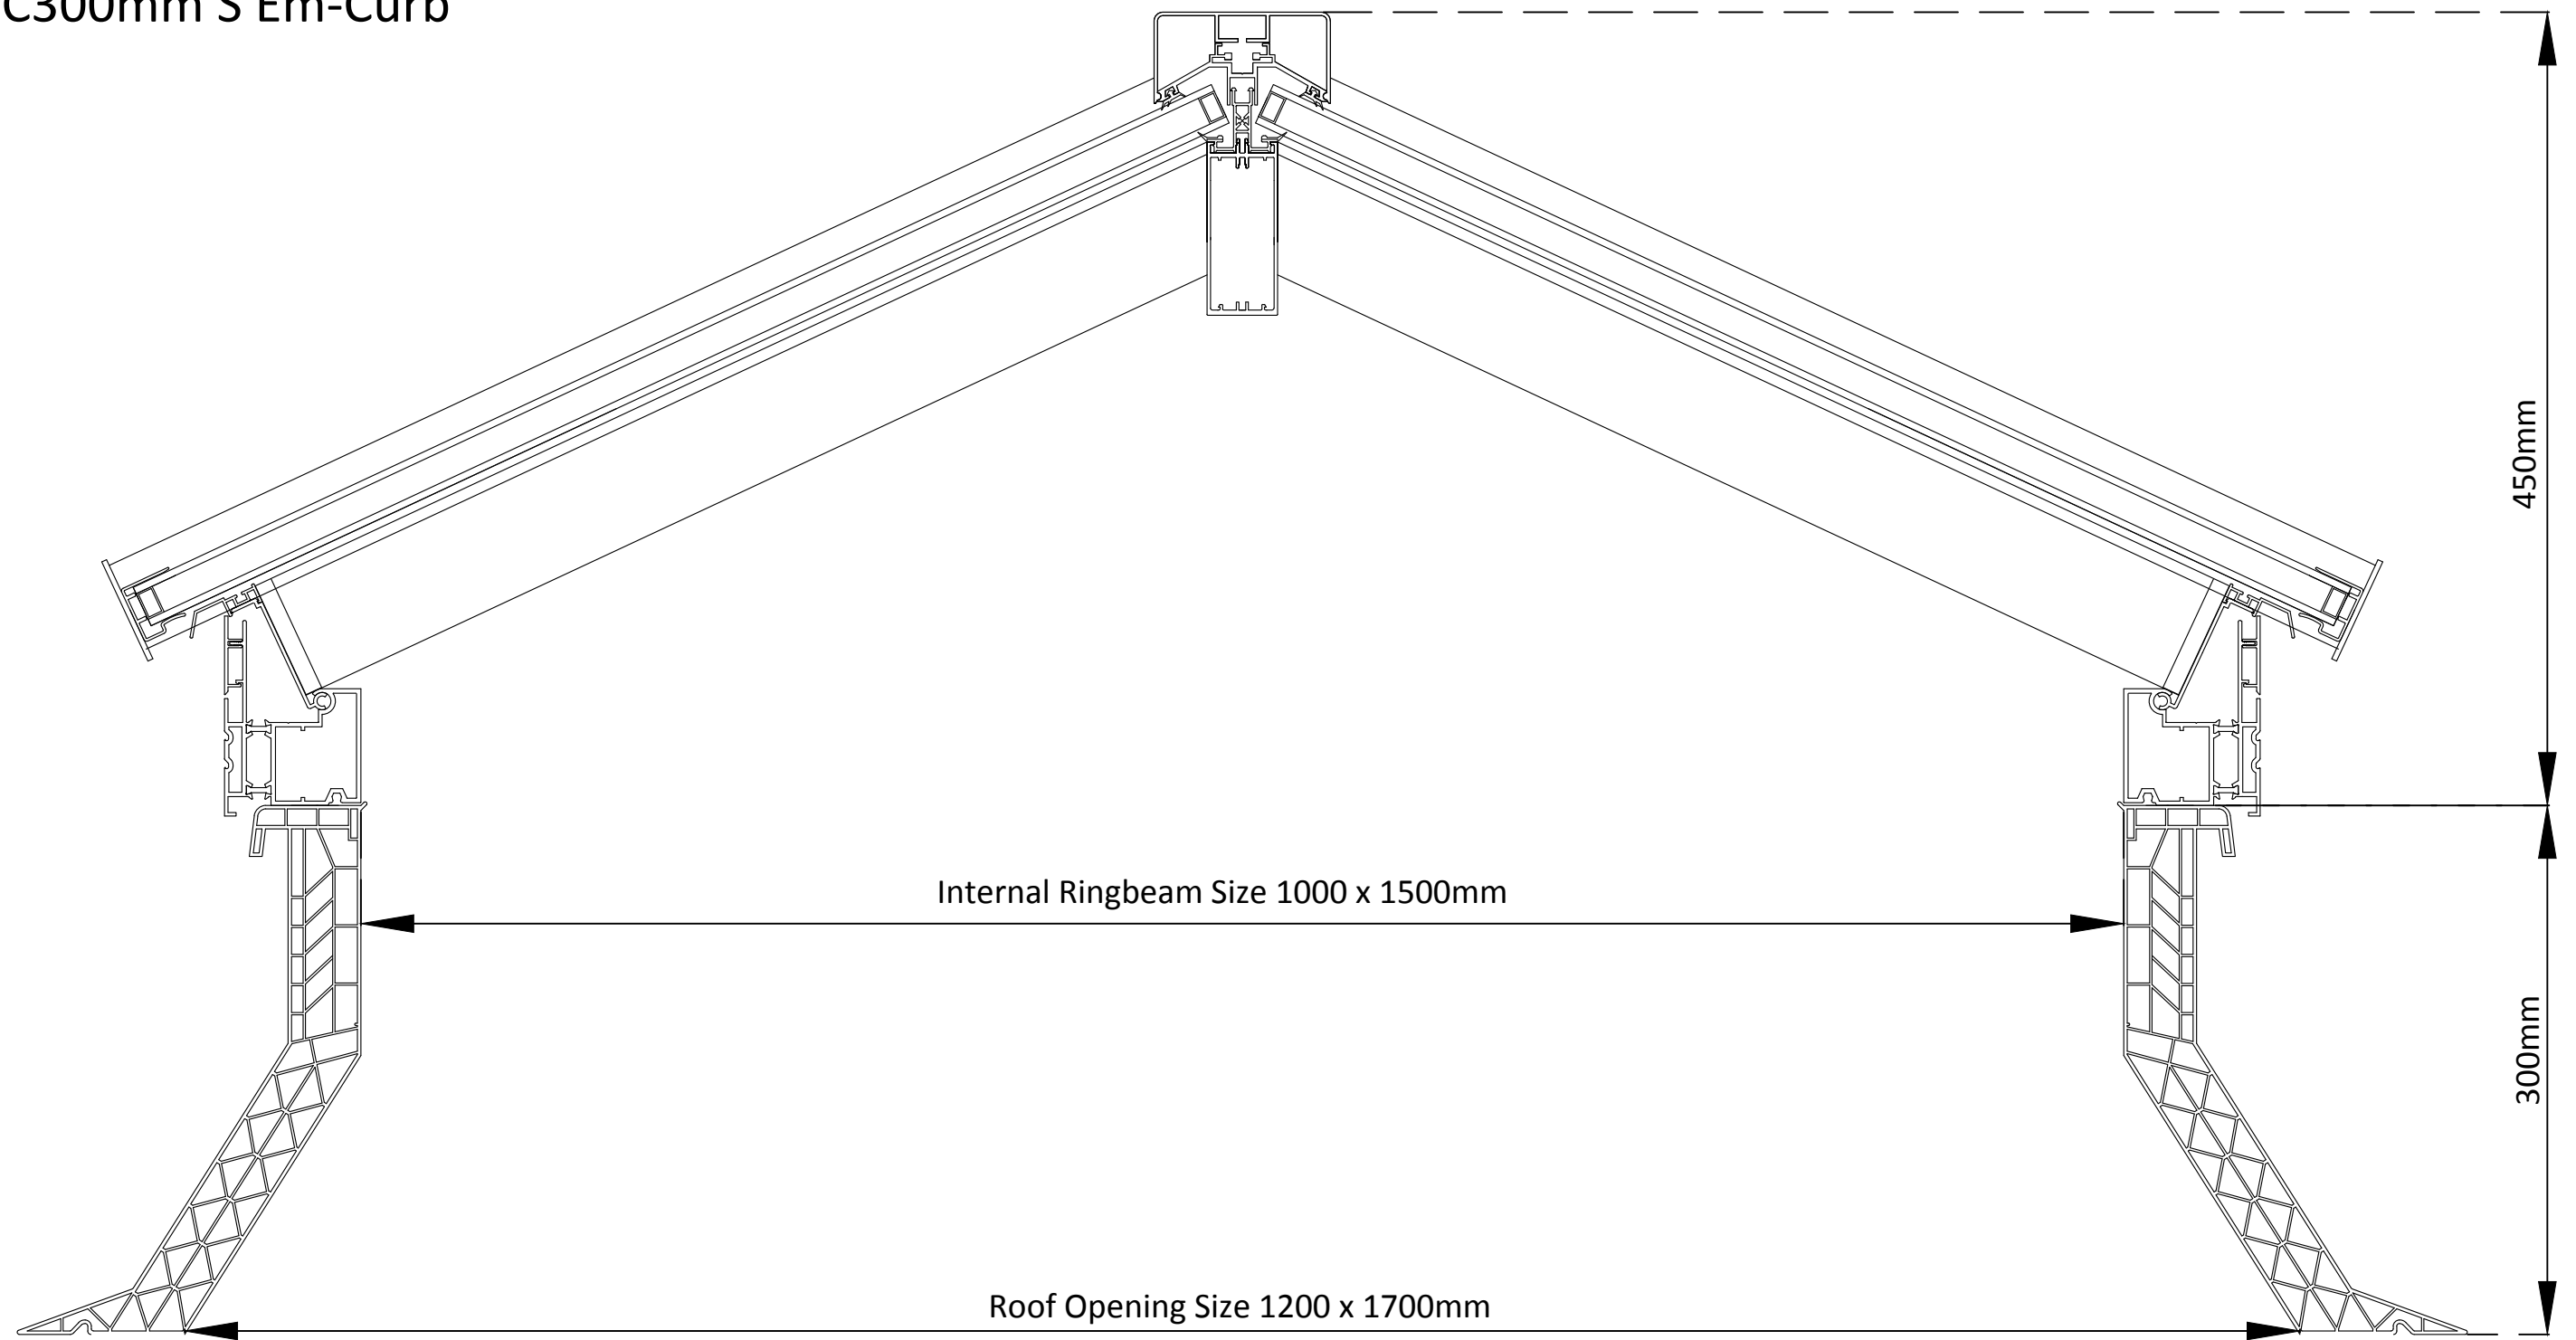


Sign:	Project:				Project No.	
	Glass specification: - 4mm Neutral Active - 16mm Argon Filled Cavity - 4mm Clear Low E				Drawing No.	R17aMR
Print:	Colour	Top Cap Material	Top Cap Style	Rooflight Pitch	Date	11 January 2016
	RAL 9910	Aluminium	Flat	25°	Drawn By	K James
Date:					Scale	NTS
					Format	A3
					Dimensions	mm



**Whitesales®**  
Rooflights & more...

Whitesales Ltd, Europa House, Alfold Road, Cranleigh, Surrey, GU6 8NQ  
T: +44(0)1483 271 371  
F: +44(0)1483 271 771  
E: sales@whitesales.co.uk  
www.whitesales.co.uk

EGMR-R17a  
PVC300mm S Em-Curb

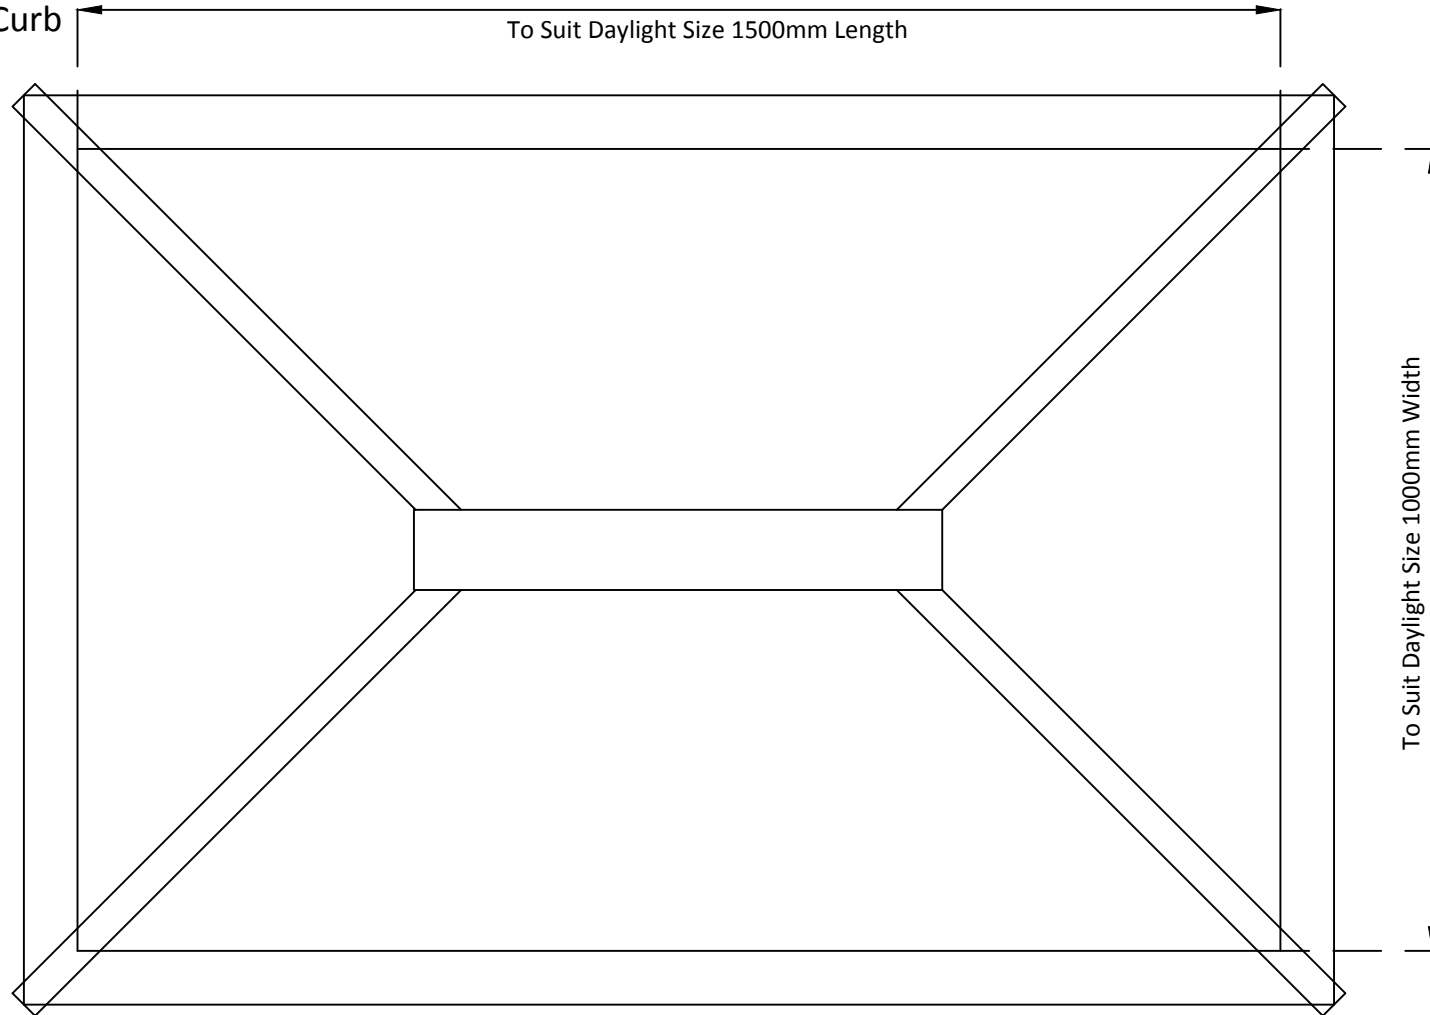

Sign: _____	Project:				Project No.	
	Glass specification: - 4mm Neutral Active - 16mm Argon Filled Cavity - 4mm Clear Low E				Drawing No.	R17aMR
Print: _____	Colour				Date	11 January 2016
	Top Cap Material				Drawn By	K James
Date: _____	Top Cap Style		Rooflight Pitch	Scale	NTS	
	RAL 9910	Aluminium	Flat	25°	Format	A3
					Dimensions	mm



**Whitesales**  
Rooflights & more...

Whitesales Ltd, Europa House, Alfold Road, Cranleigh  
Surrey, GU6 8NQ  
T: +44(0)1483 271 371  
F: +44(0)1483 271 771  
E: sales@whitesales.co.uk  
www.whitesales.co.uk