


EGMR-R22  
Builders Curb

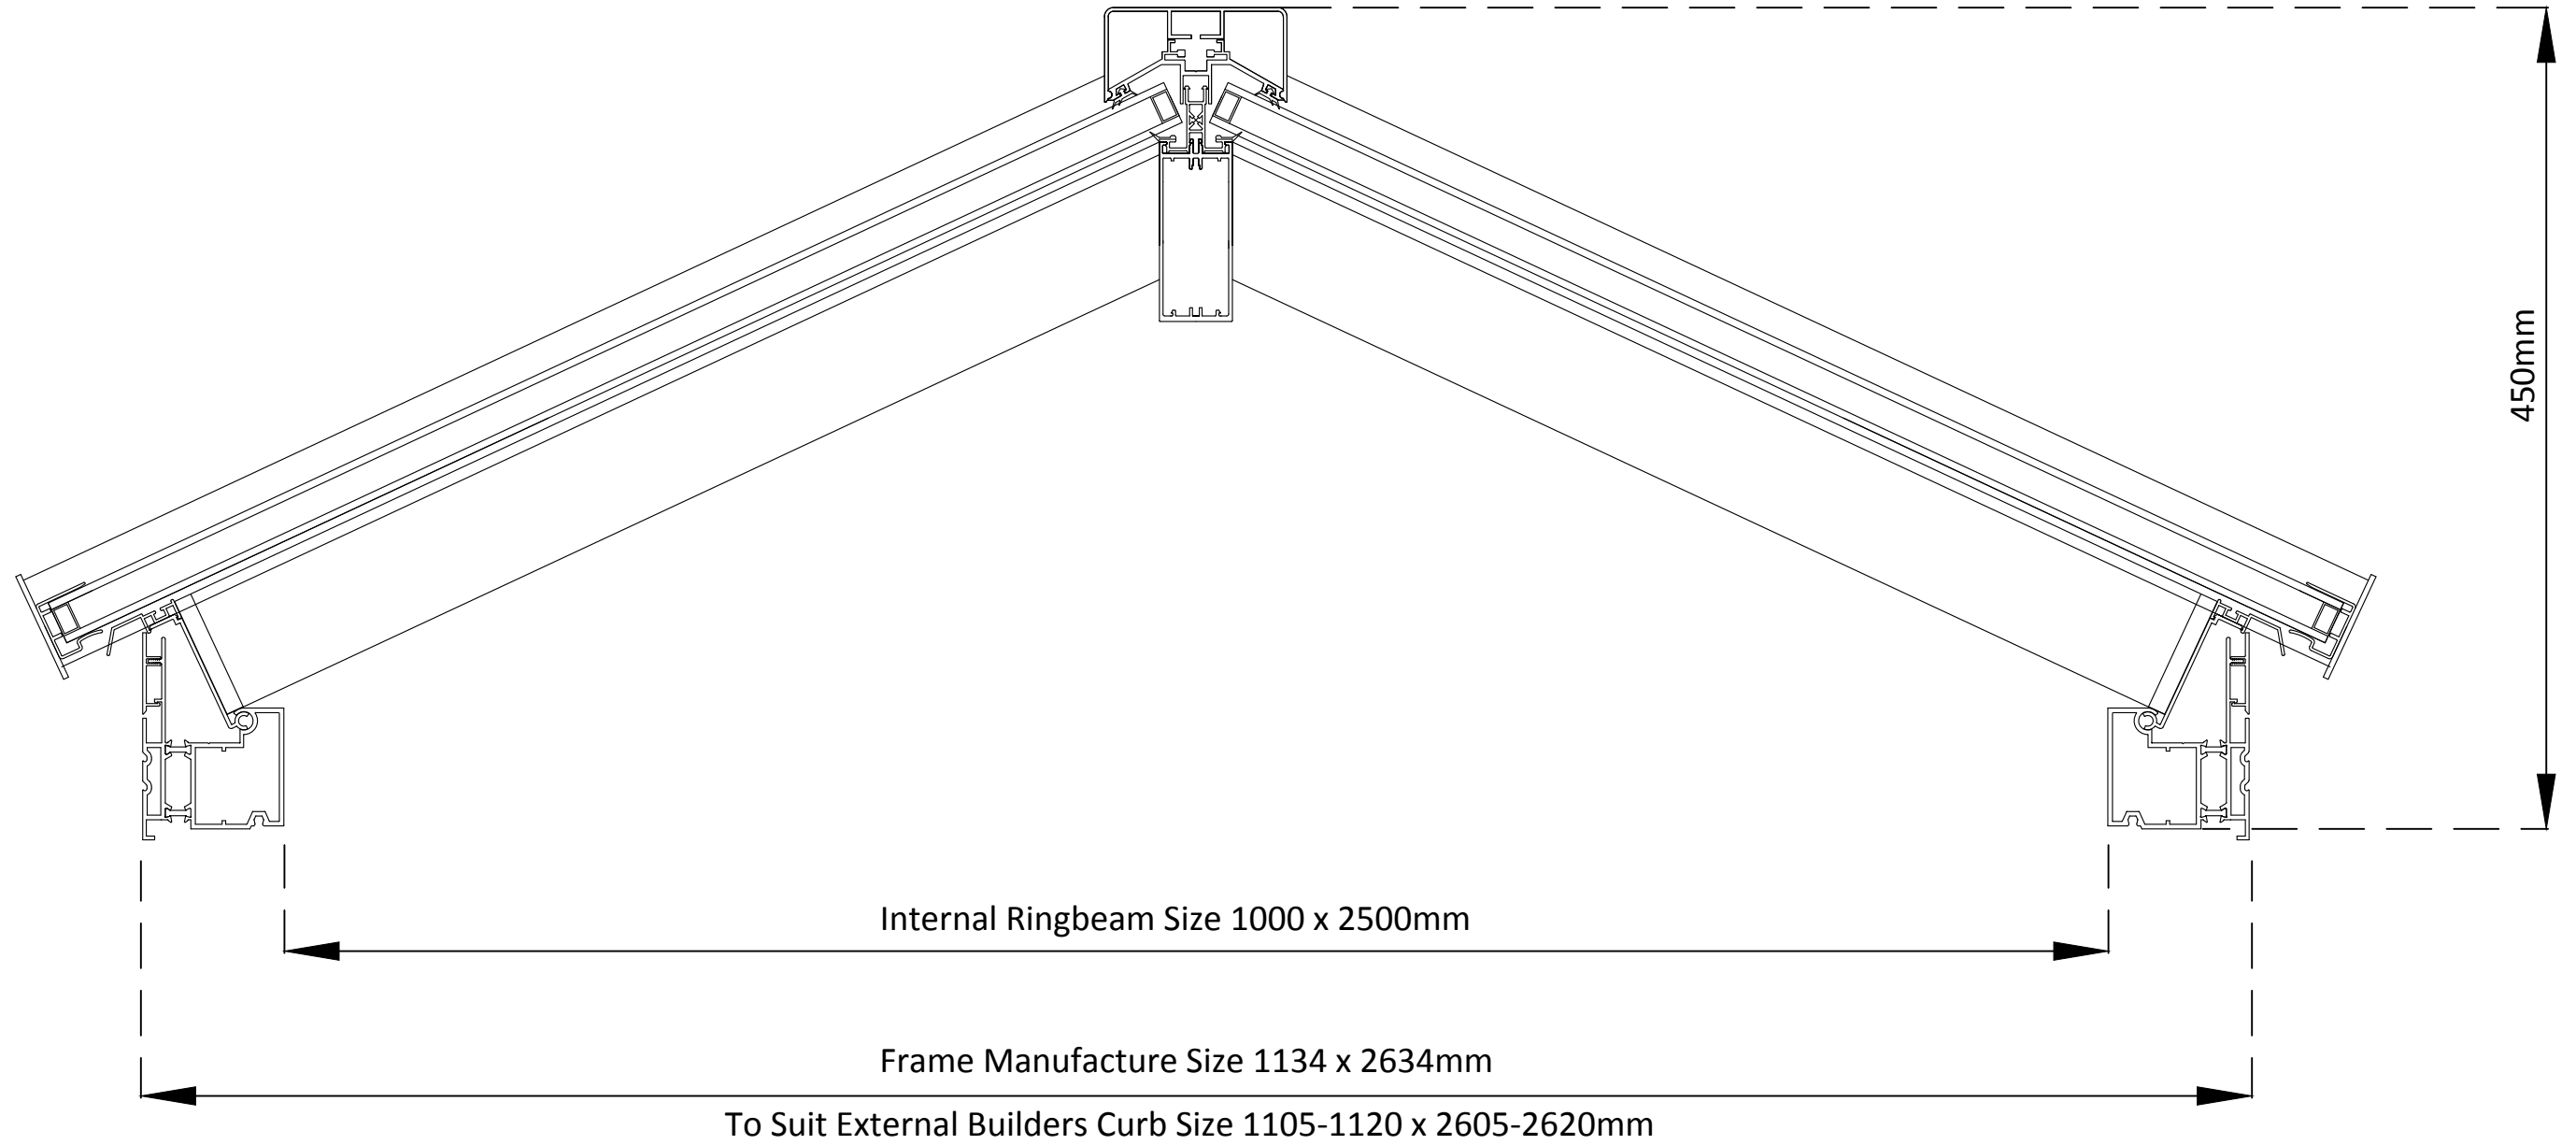

Sign: \_\_\_\_\_

Print: \_\_\_\_\_

Date: \_\_\_\_\_

|                                                                                              |                  |               |                 |
|----------------------------------------------------------------------------------------------|------------------|---------------|-----------------|
| Project:                                                                                     |                  |               |                 |
| Glass specification: - 4mm Neutral Active<br>- 16mm Argon Filled Cavity<br>- 4mm Clear Low E |                  |               |                 |
| Colour                                                                                       | Top Cap Material | Top Cap Style | Rooflight Pitch |
| RAL 9910                                                                                     | Aluminium        | Flat          | 25°             |


|             |                 |
|-------------|-----------------|
| Project No. |                 |
| Drawing No. | R22MR           |
| Date        | 11 January 2016 |
| Drawn By    | K James         |
| Scale       | NTS             |
| Format      | A3              |
| Dimensions  | mm              |



**Whitesales®**  
Rooflights & more...

Whitesales Ltd, Europa House, Alfold Road, Cranleigh,  
Surrey, GU6 8NQ  
T: +44(0)1483 271 371  
F: +44(0)1483 271 771  
E: sales@whitesales.co.uk  
www.whitesales.co.uk

**EGMR-R22  
Builders Curb**

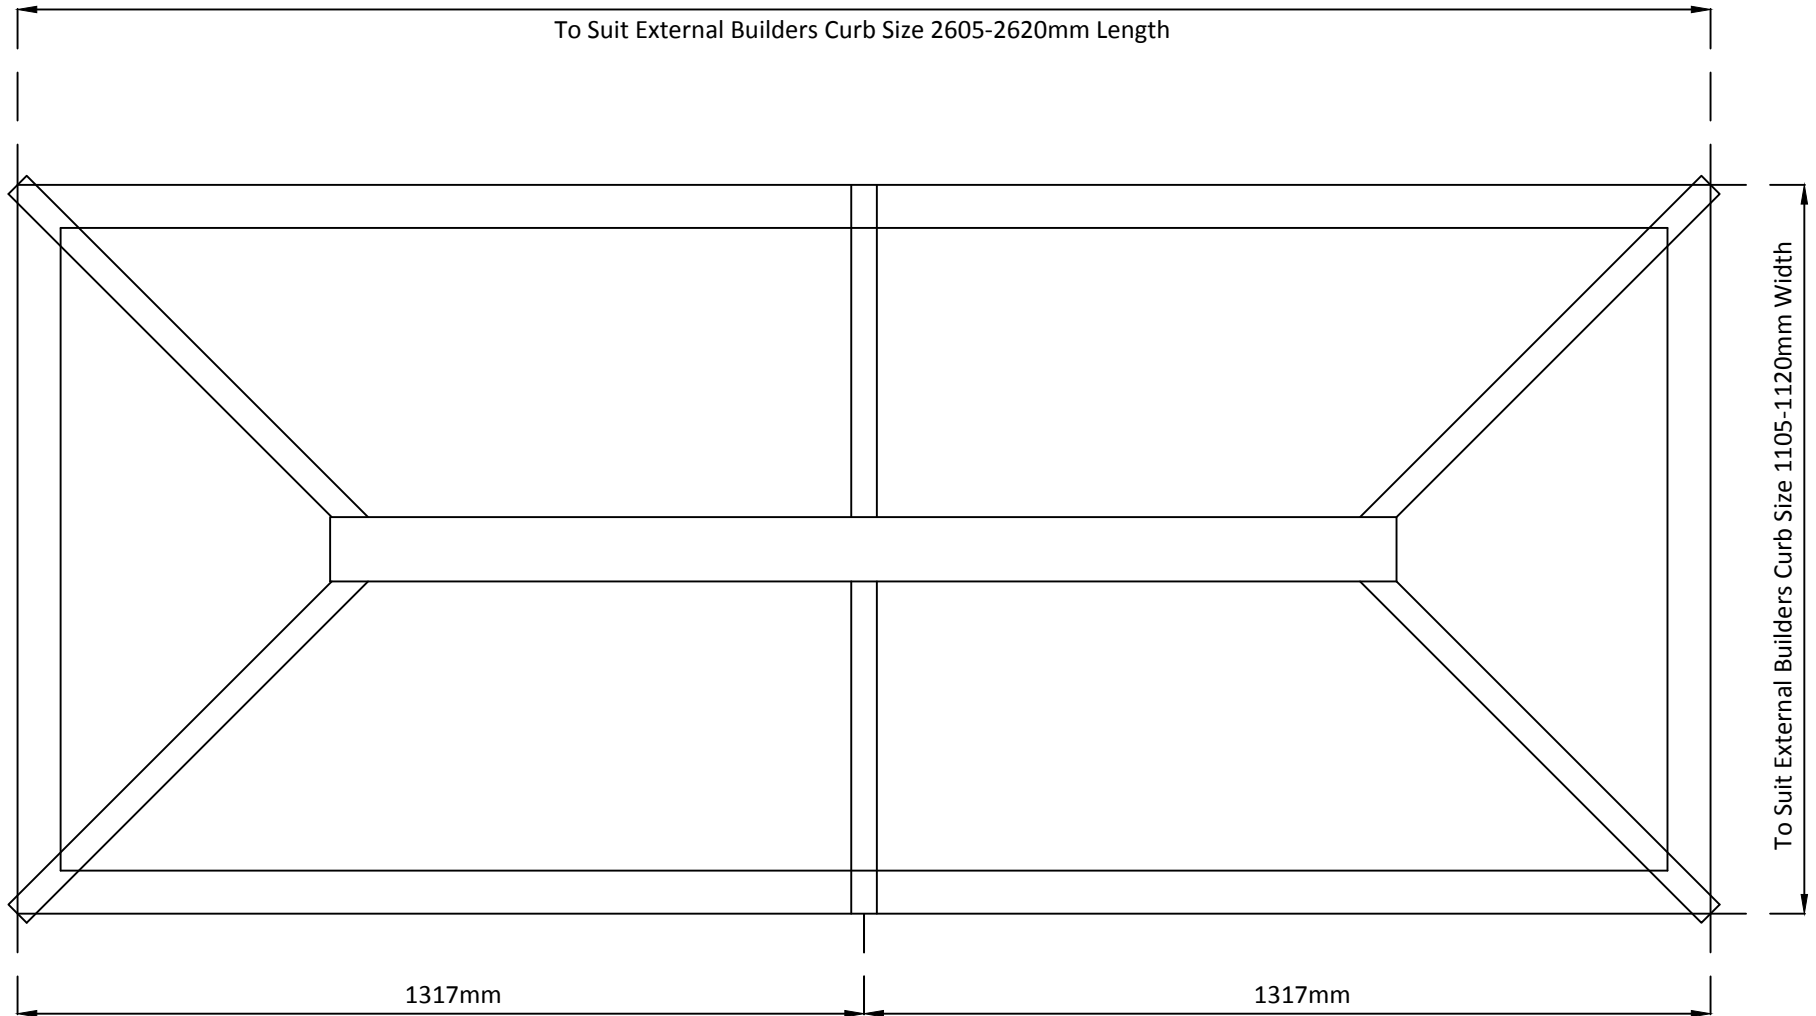

|                 |                                                                                                 |                  |               |                 |             |                 |
|-----------------|-------------------------------------------------------------------------------------------------|------------------|---------------|-----------------|-------------|-----------------|
| Sign:<br>_____  | Project:                                                                                        |                  |               |                 | Project No. |                 |
|                 | Glass specification:<br>- 4mm Neutral Active<br>- 16mm Argon Filled Cavity<br>- 4mm Clear Low E |                  |               |                 | Drawing No. | R22MR           |
| Print:<br>_____ | Colour                                                                                          | Top Cap Material | Top Cap Style | Rooflight Pitch | Date        | 11 January 2016 |
|                 | RAL 9910                                                                                        | Aluminium        | Flat          | 25°             | Drawn By    | K James         |
| Date:<br>_____  |                                                                                                 |                  |               |                 | Scale       | NTS             |
|                 |                                                                                                 |                  |               |                 | Format      | A3              |
|                 |                                                                                                 |                  |               | Dimensions      | mm          |                 |



**Whitesales**  
Rooflights & more...

Whitesales Ltd, Europa House, Alfold Road, Cranleigh  
Surrey, GU6 8NQ  
T: +44(0)1483 271 371  
F: +44(0)1483 271 771  
E: sales@whitesales.co.uk  
www.whitesales.co.uk