


# EGMR-R30a

## PVC150mm S ECO Em-Curb

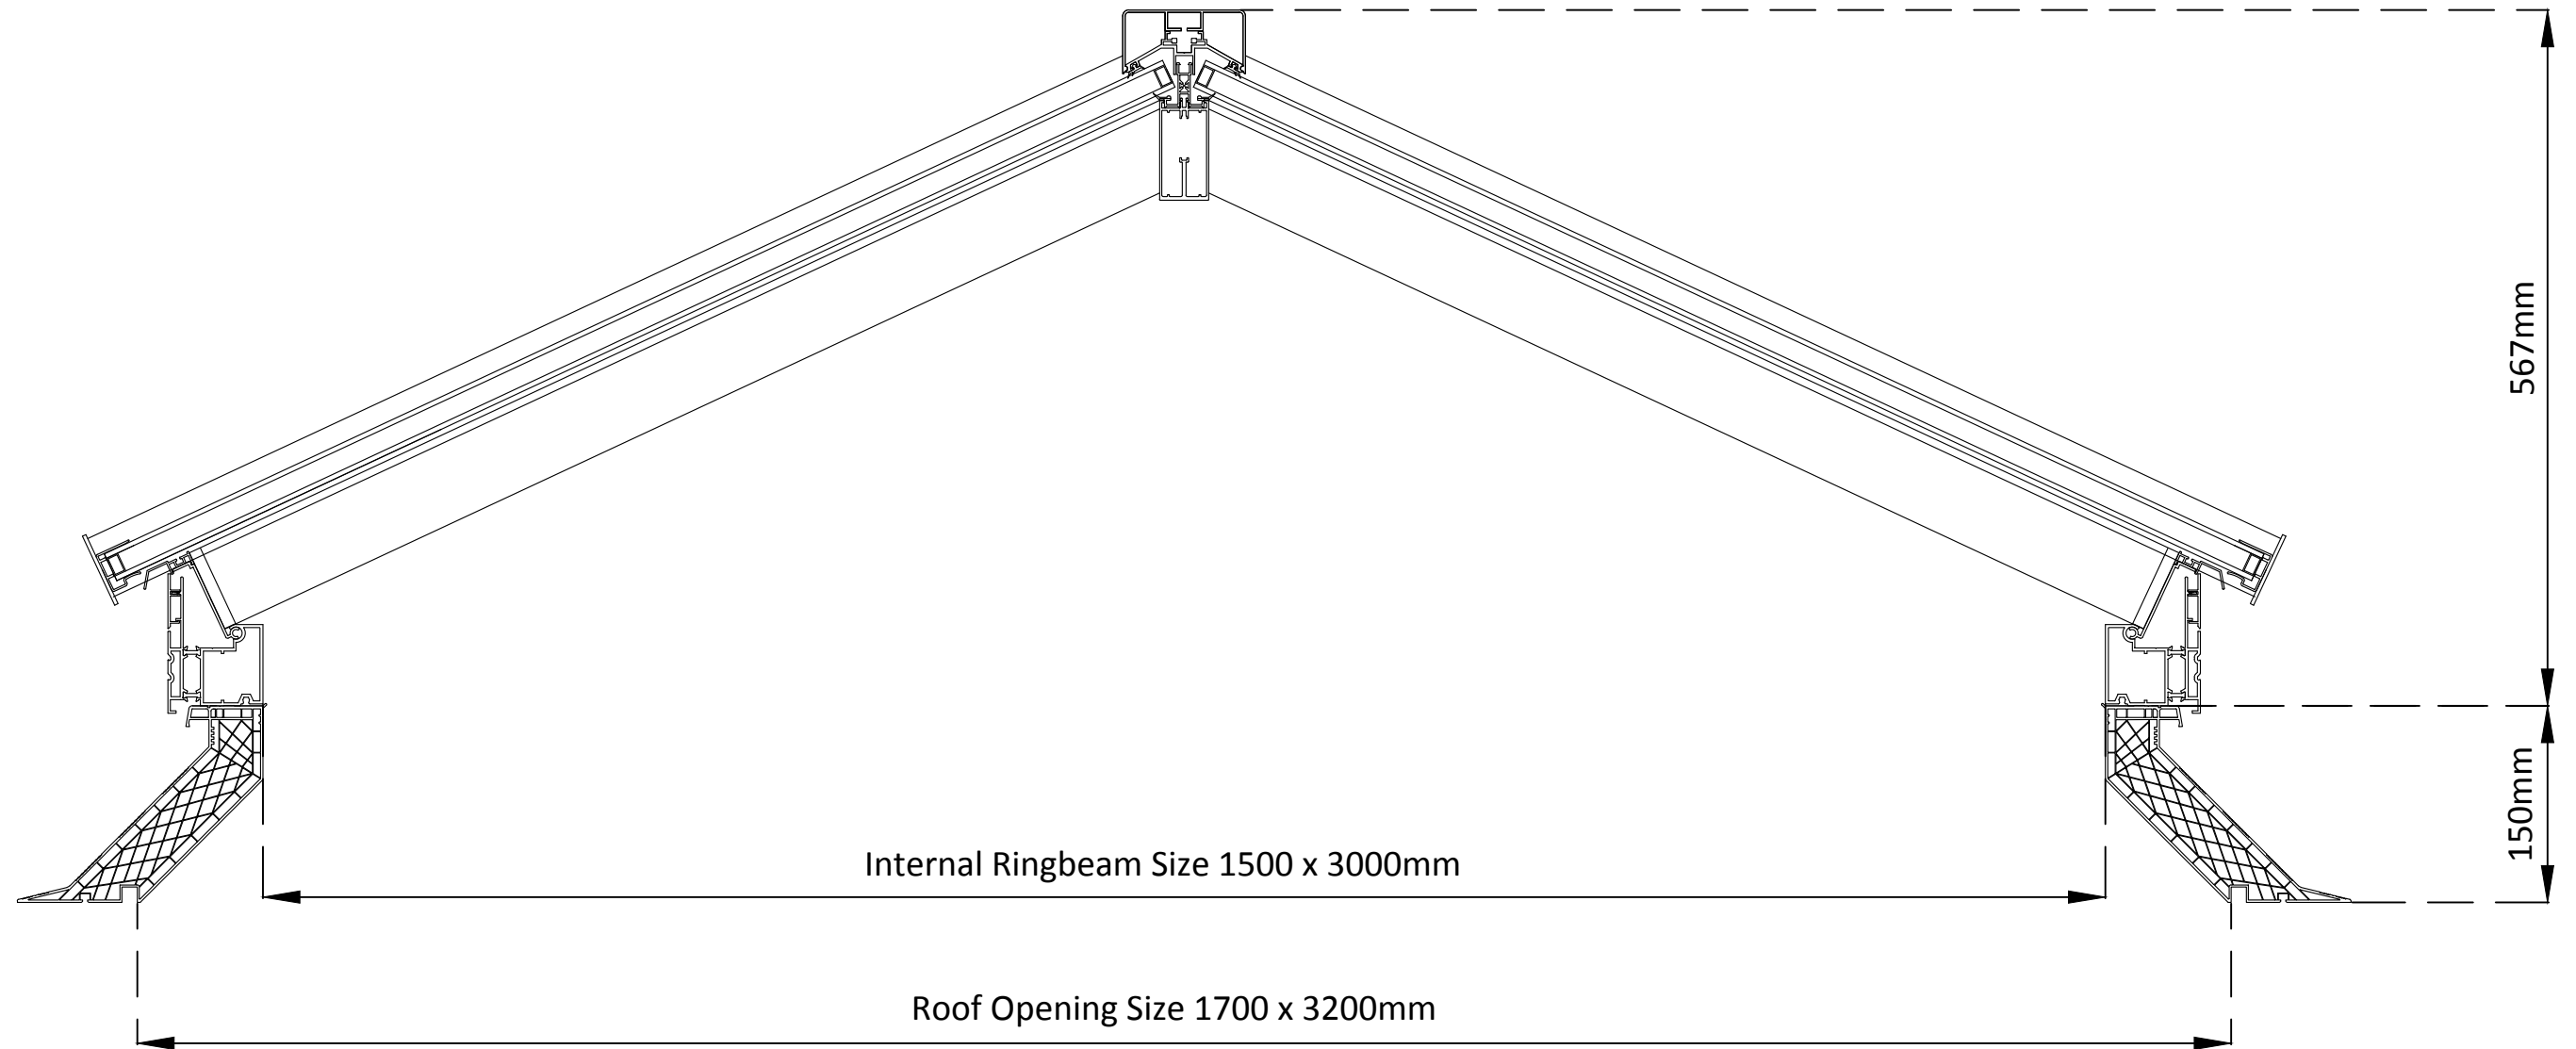


Sign:	Project:				Project No.	
	Glass specification: - 4mm Neutral Active - 16mm Argon Filled Cavity - 4mm Clear Low E				Drawing No.	R30aMR
Print:	Colour	Top Cap Material	Top Cap Style	Rooflight Pitch	Date	11 January 2016
	RAL 9910	Aluminium	Flat	25°	Drawn By	K James
Date:					Scale	NTS
					Format	A3
					Dimensions	mm




**Whitesales<sup>®</sup>**  
Rooflights & more...

Whitesales Ltd, Europa House, Alfold Road, Cranleigh,  
Surrey, GU6 8NQ  
T: +44(0)1483 271 371  
F: +44(0)1483 271 771  
E: sales@whitesales.co.uk  
www.whitesales.co.uk

EGMR-R30a  
PVC150mm S ECO Em-Curb

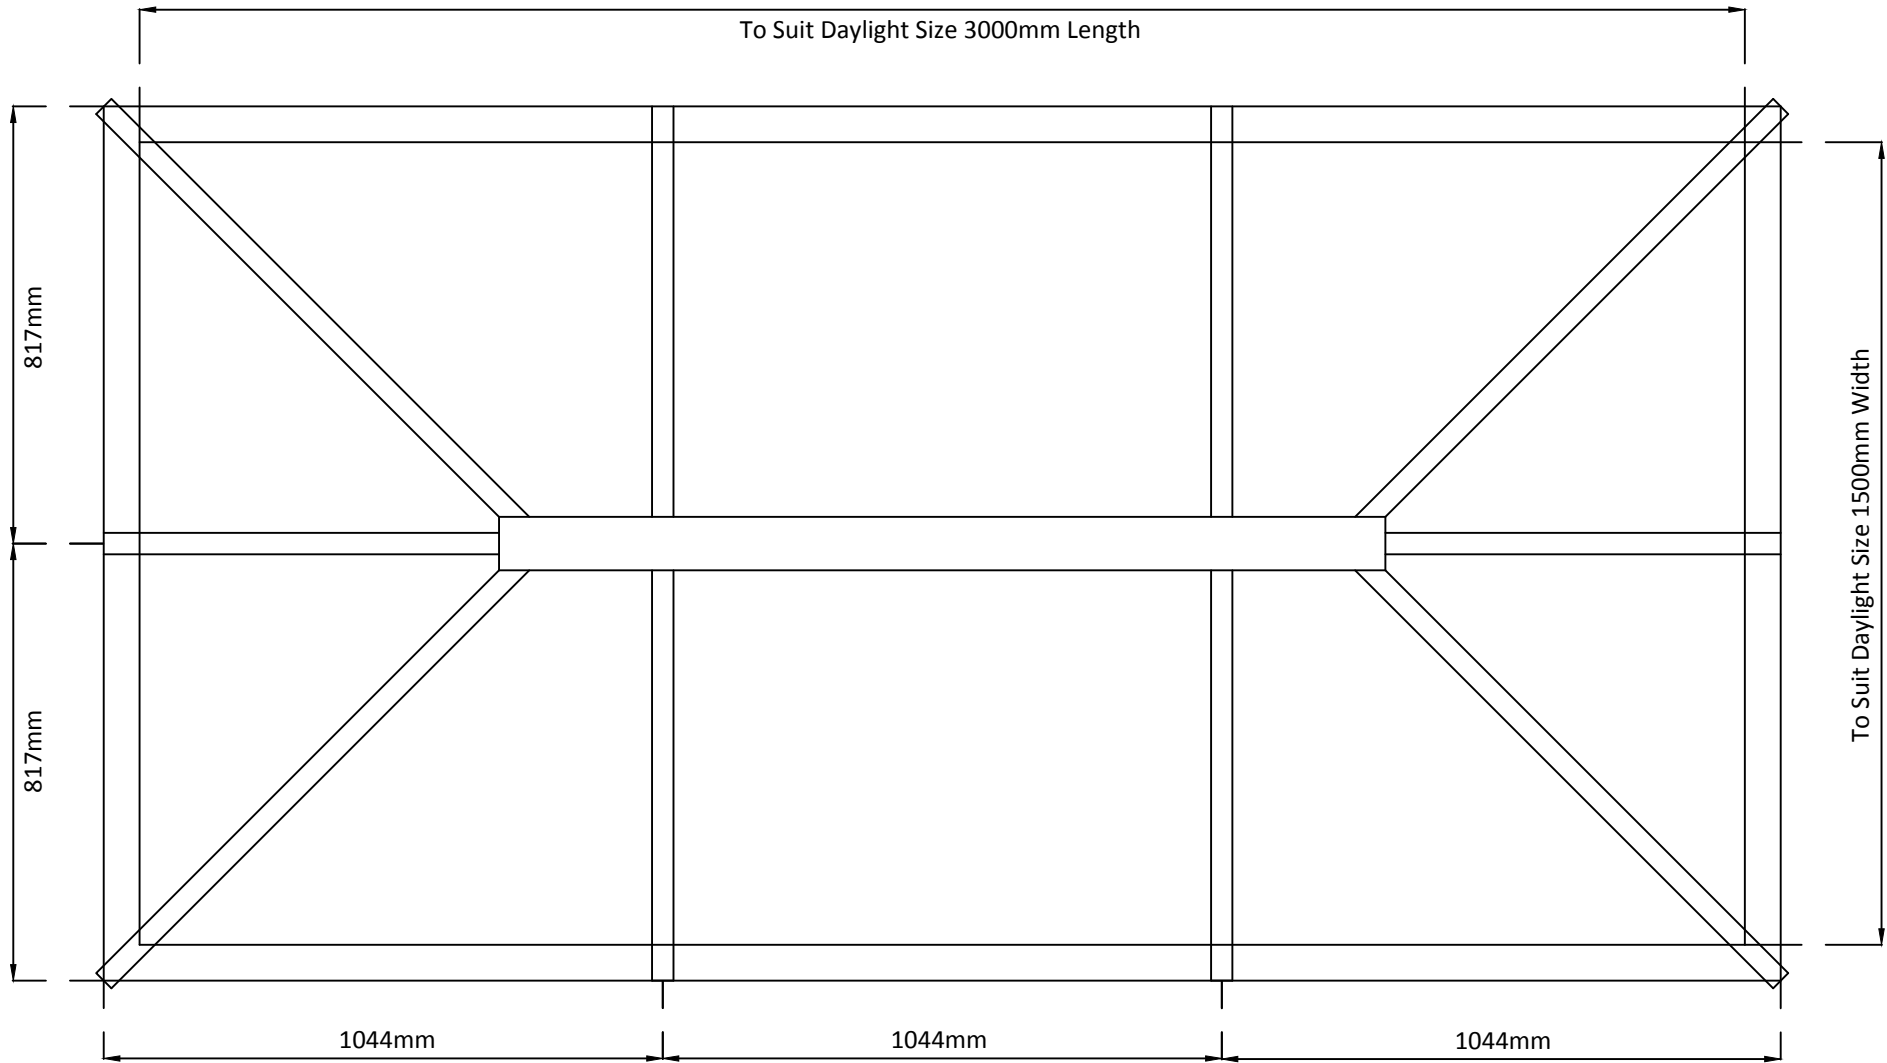

Sign: _____	Project:				Project No.		 <b>Whitesales<sup>4</sup></b> Rooflights & more... Whitesales Ltd, Europa House, Alford Road, Cranleigh Surrey, GU6 8NQ T: +44(0)1483 271 371 F: +44(0)1483 271 771 E: sales@whitesales.co.uk www.whitesales.co.uk
	Glass specification: - 4mm Neutral Active - 16mm Argon Filled Cavity - 4mm Clear Low E				Drawing No. R30aMR		
Print: _____					Date 11 January 2016		
					Drawn By K James		
Date: _____	Colour	Top Cap Material	Top Cap Style	Rooflight Pitch	Scale	NTS	
	RAL 9910	Aluminium	Flat	25°	Format	A3	
					Dimensions	mm	