

**NBS Specification**

L10 - Windows / Rooflights / Screens / Louvres  
460 - Rooflights

**Manufacturer :** Whitesales Europa House Alfold Road Cranleigh GU6 8NQ  
Tel 01483 271371 Fax 01483 271771 E-mail sales@whitesales.co.uk

**Product Reference :** Em-Tube

**Type :** Tubular Skylight

**Size :** Specify from Product literature

**Frame :** Zinc-aluminium for tiled roof

- Finish : Colourbond


- Colour : Black

**Glazing details :** U-V Stabilised Polycarbonate Dome

**Finish :** Clear

**Other requirements :** None

**Fixing :** Please consult Whitesales for recommendations

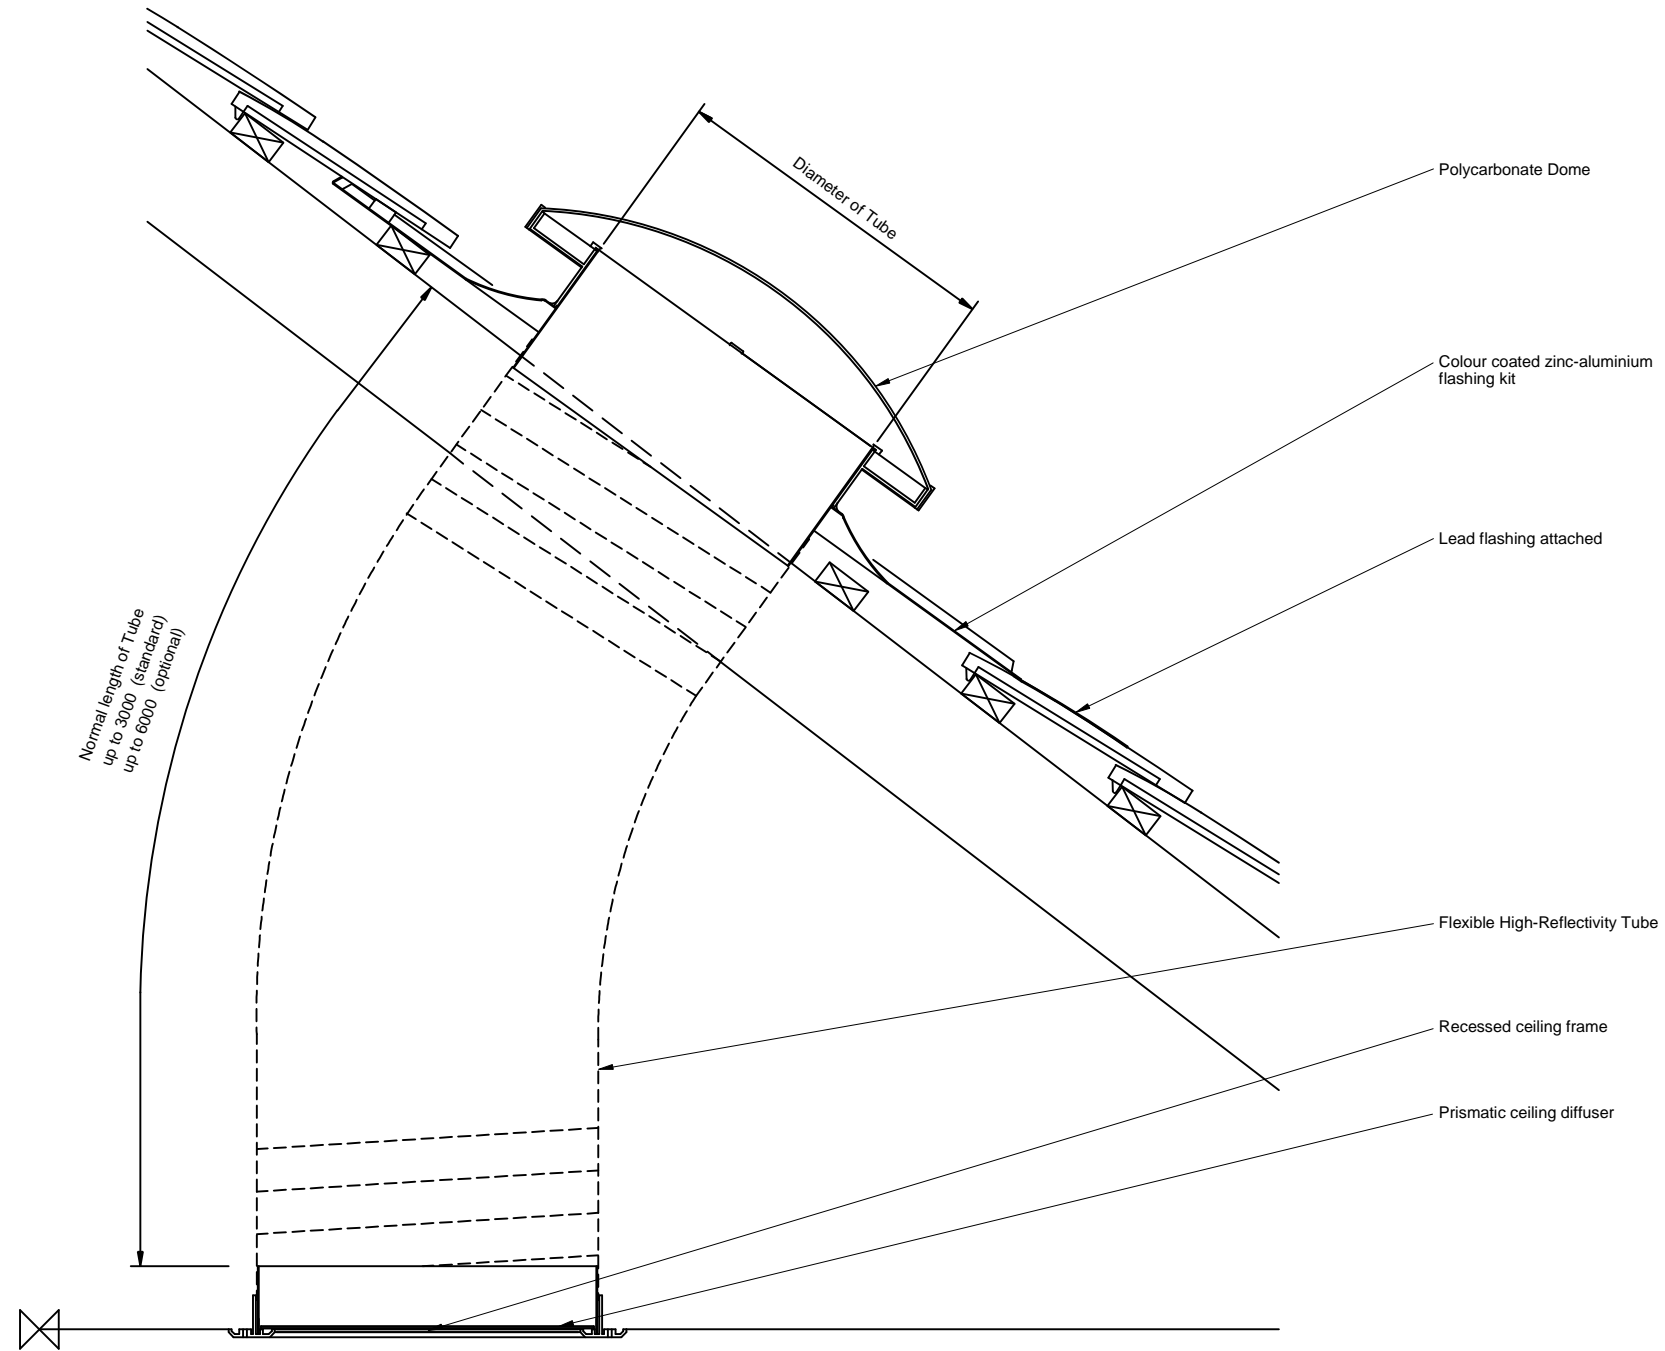

WHITESALES  
DRG No ET0100

Em-Tube tubular skylight  
for tiled roof