

**NBS Specification**

L10 - Windows / Rooflights / Screens / Louvres  
460 - Rooflights

**Manufacturer :** Whitesales Europa House Alford Road Cranleigh GU6 8NQ  
Tel 01483 271371 Fax 01483 271771 E-mail sales@whitesales.co.uk

**Product Reference :** Em-Vault

**Type :** Barrel vault -  $\frac{1}{5}$  rise

**Size :** Specify from Product literature

**Frame :** Aluminium

- Finish : Specify from Product literature

- Colour : Specify from Product literature

**Kerb :** Em-Curb PVCv 150. Height 150mm.



**Material :** PVCu - White self finish

**Glazing details :** Double skin 10mm quad-multiwall polycarbonate

**Finish :** Specify from Product literature

**Other requirements :** None

**Fixing :** Please consult Whitesales for recommendations

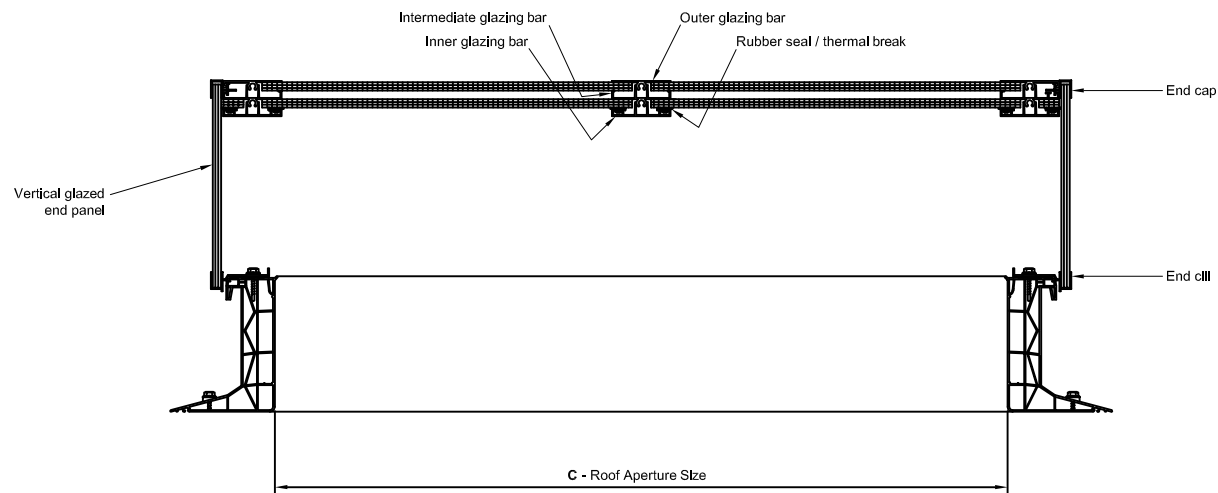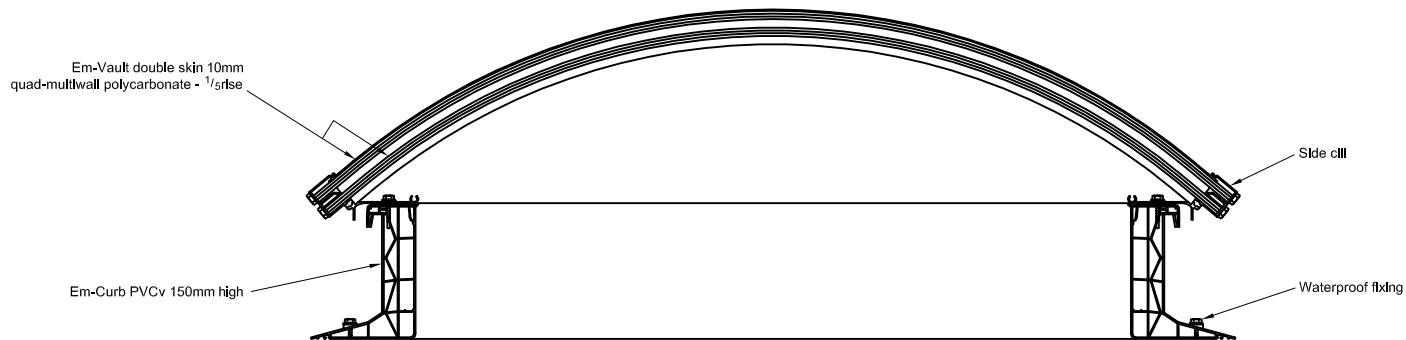

WHITESALES

DRG No EV0212

Em-Vault double skin 10mm quad-multiwall polycarbonate  $\frac{1}{5}$  rise barrel vault rooflight complete with vertical Em-Curb PVCv 150mm high installed to prepared roof aperture