

**NBS Specification**

L10 - Windows / Rooflights / Screens / Louvres  
460 - Rooflights

**Manufacturer :** Whitesales Europa House Alfold Road Cranleigh GU6 8NQ  
Tel 01483 271371 Fax 01483 271771 E-mail sales@whitesales.co.uk

**Product Reference :** Em-Vault

**Type :** Barrel vault - 1/5 rise

**Size :** Specify from Product literature

**Frame :** Aluminium

- Finish : Specify from Product literature

- Colour : Specify from Product literature

**Kerb :** Builders curb


**Material :** Specify type

**Glazing details :** Double skin solid polycarbonate

**Finish :** Specify from Product literature

**Other requirements :** None

**Fixing :** Please consult Whitesales for recommendations

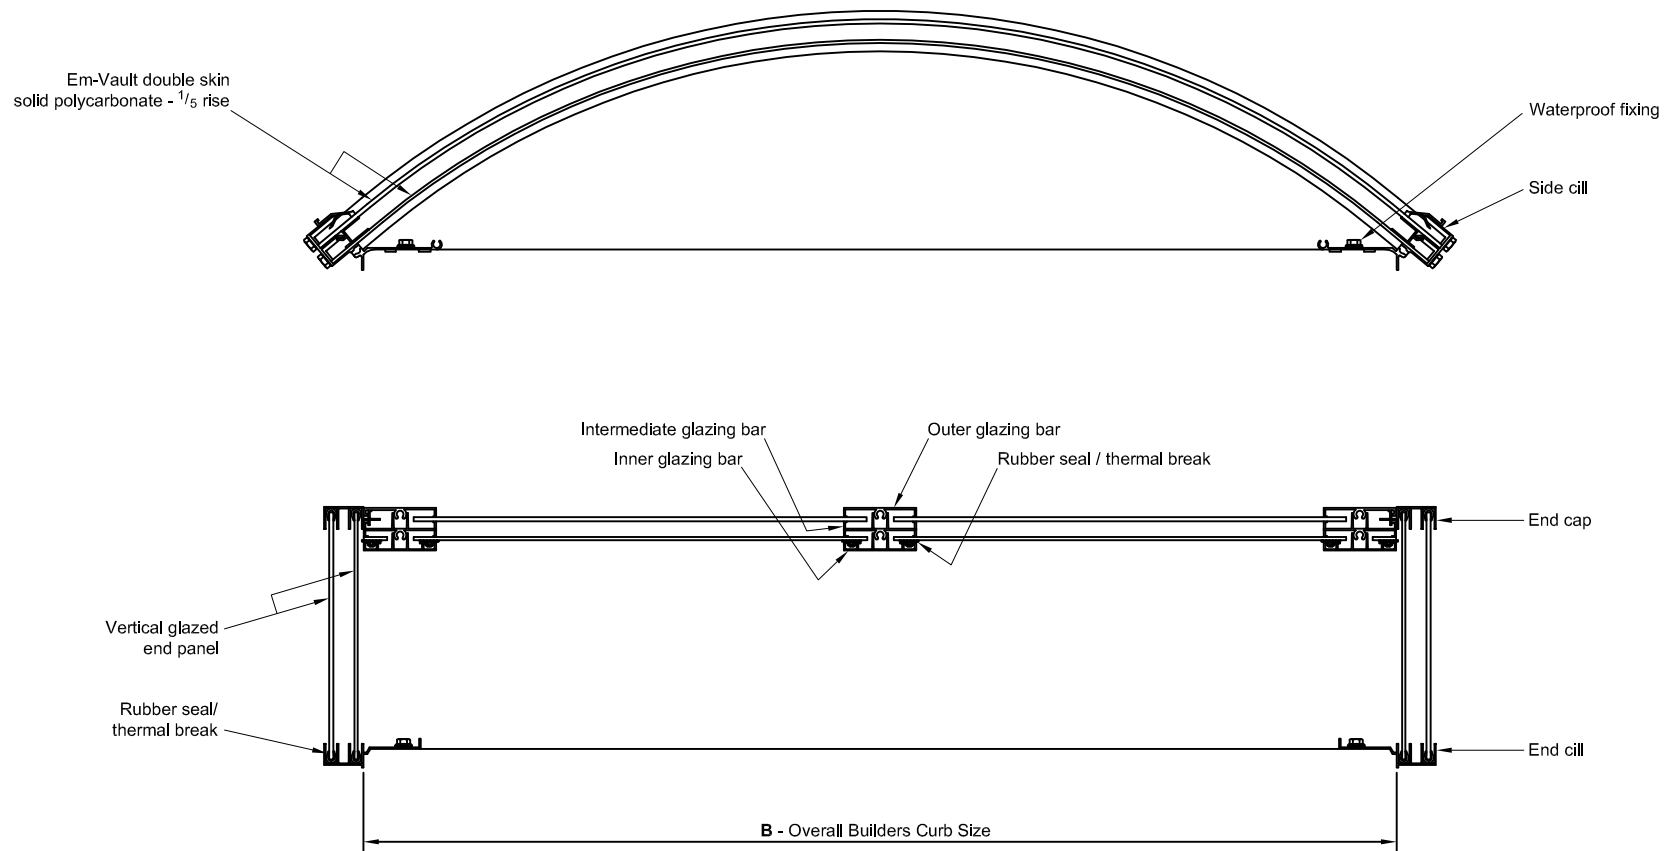

WHITESALES  
DRG No EV0132

Em-Vault double skin solid polycarbonate  
1/5 rise barrel vault rooflight  
installed to waterproofed builders curb